




FRONT SIDE

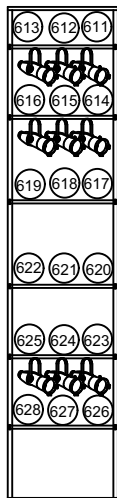


FRONT SIDE

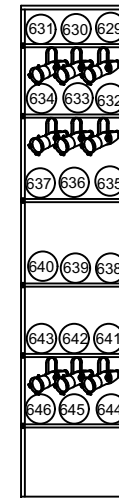


APRON

 


CEILING 1

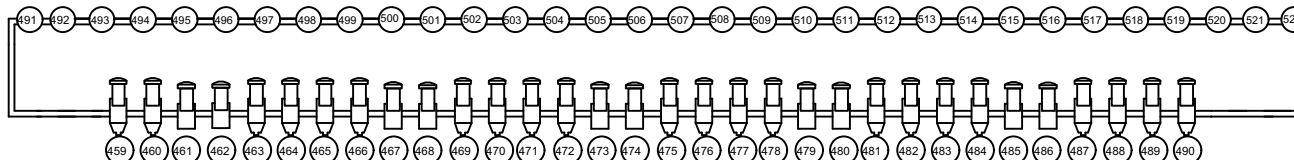


CEILING 2

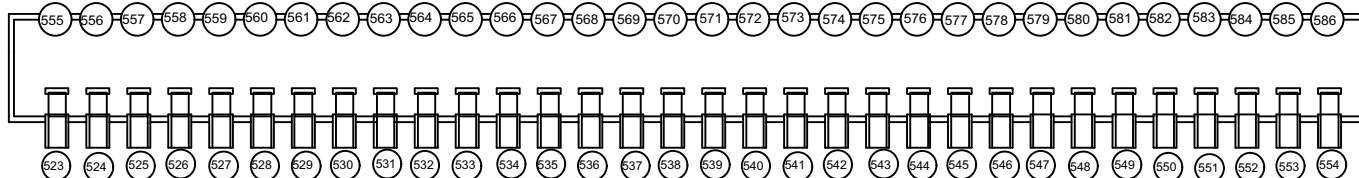

BALCONY

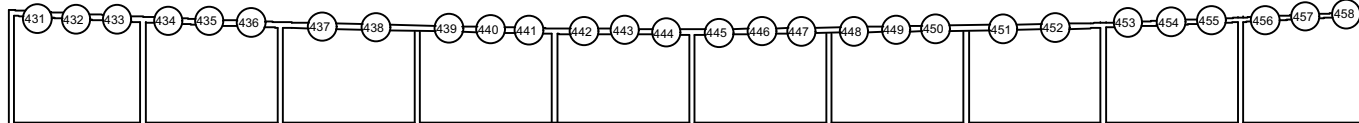

CEILING 3

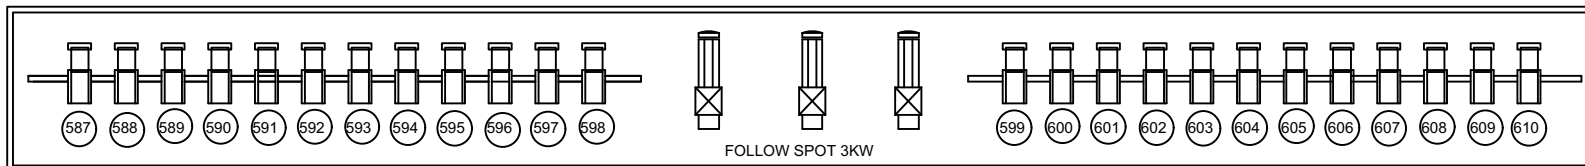

	ADB SPOT F-201
	TOCCATA 10-26(2.5KW) TOCCATA 10-26(2.0KW)
	ALTO 08-16(2KW)
	OPTIQUE 15-42

모악당 CEILING LIGHT ARRANGEMENT