


한국소리문화의전당 (연지홀)

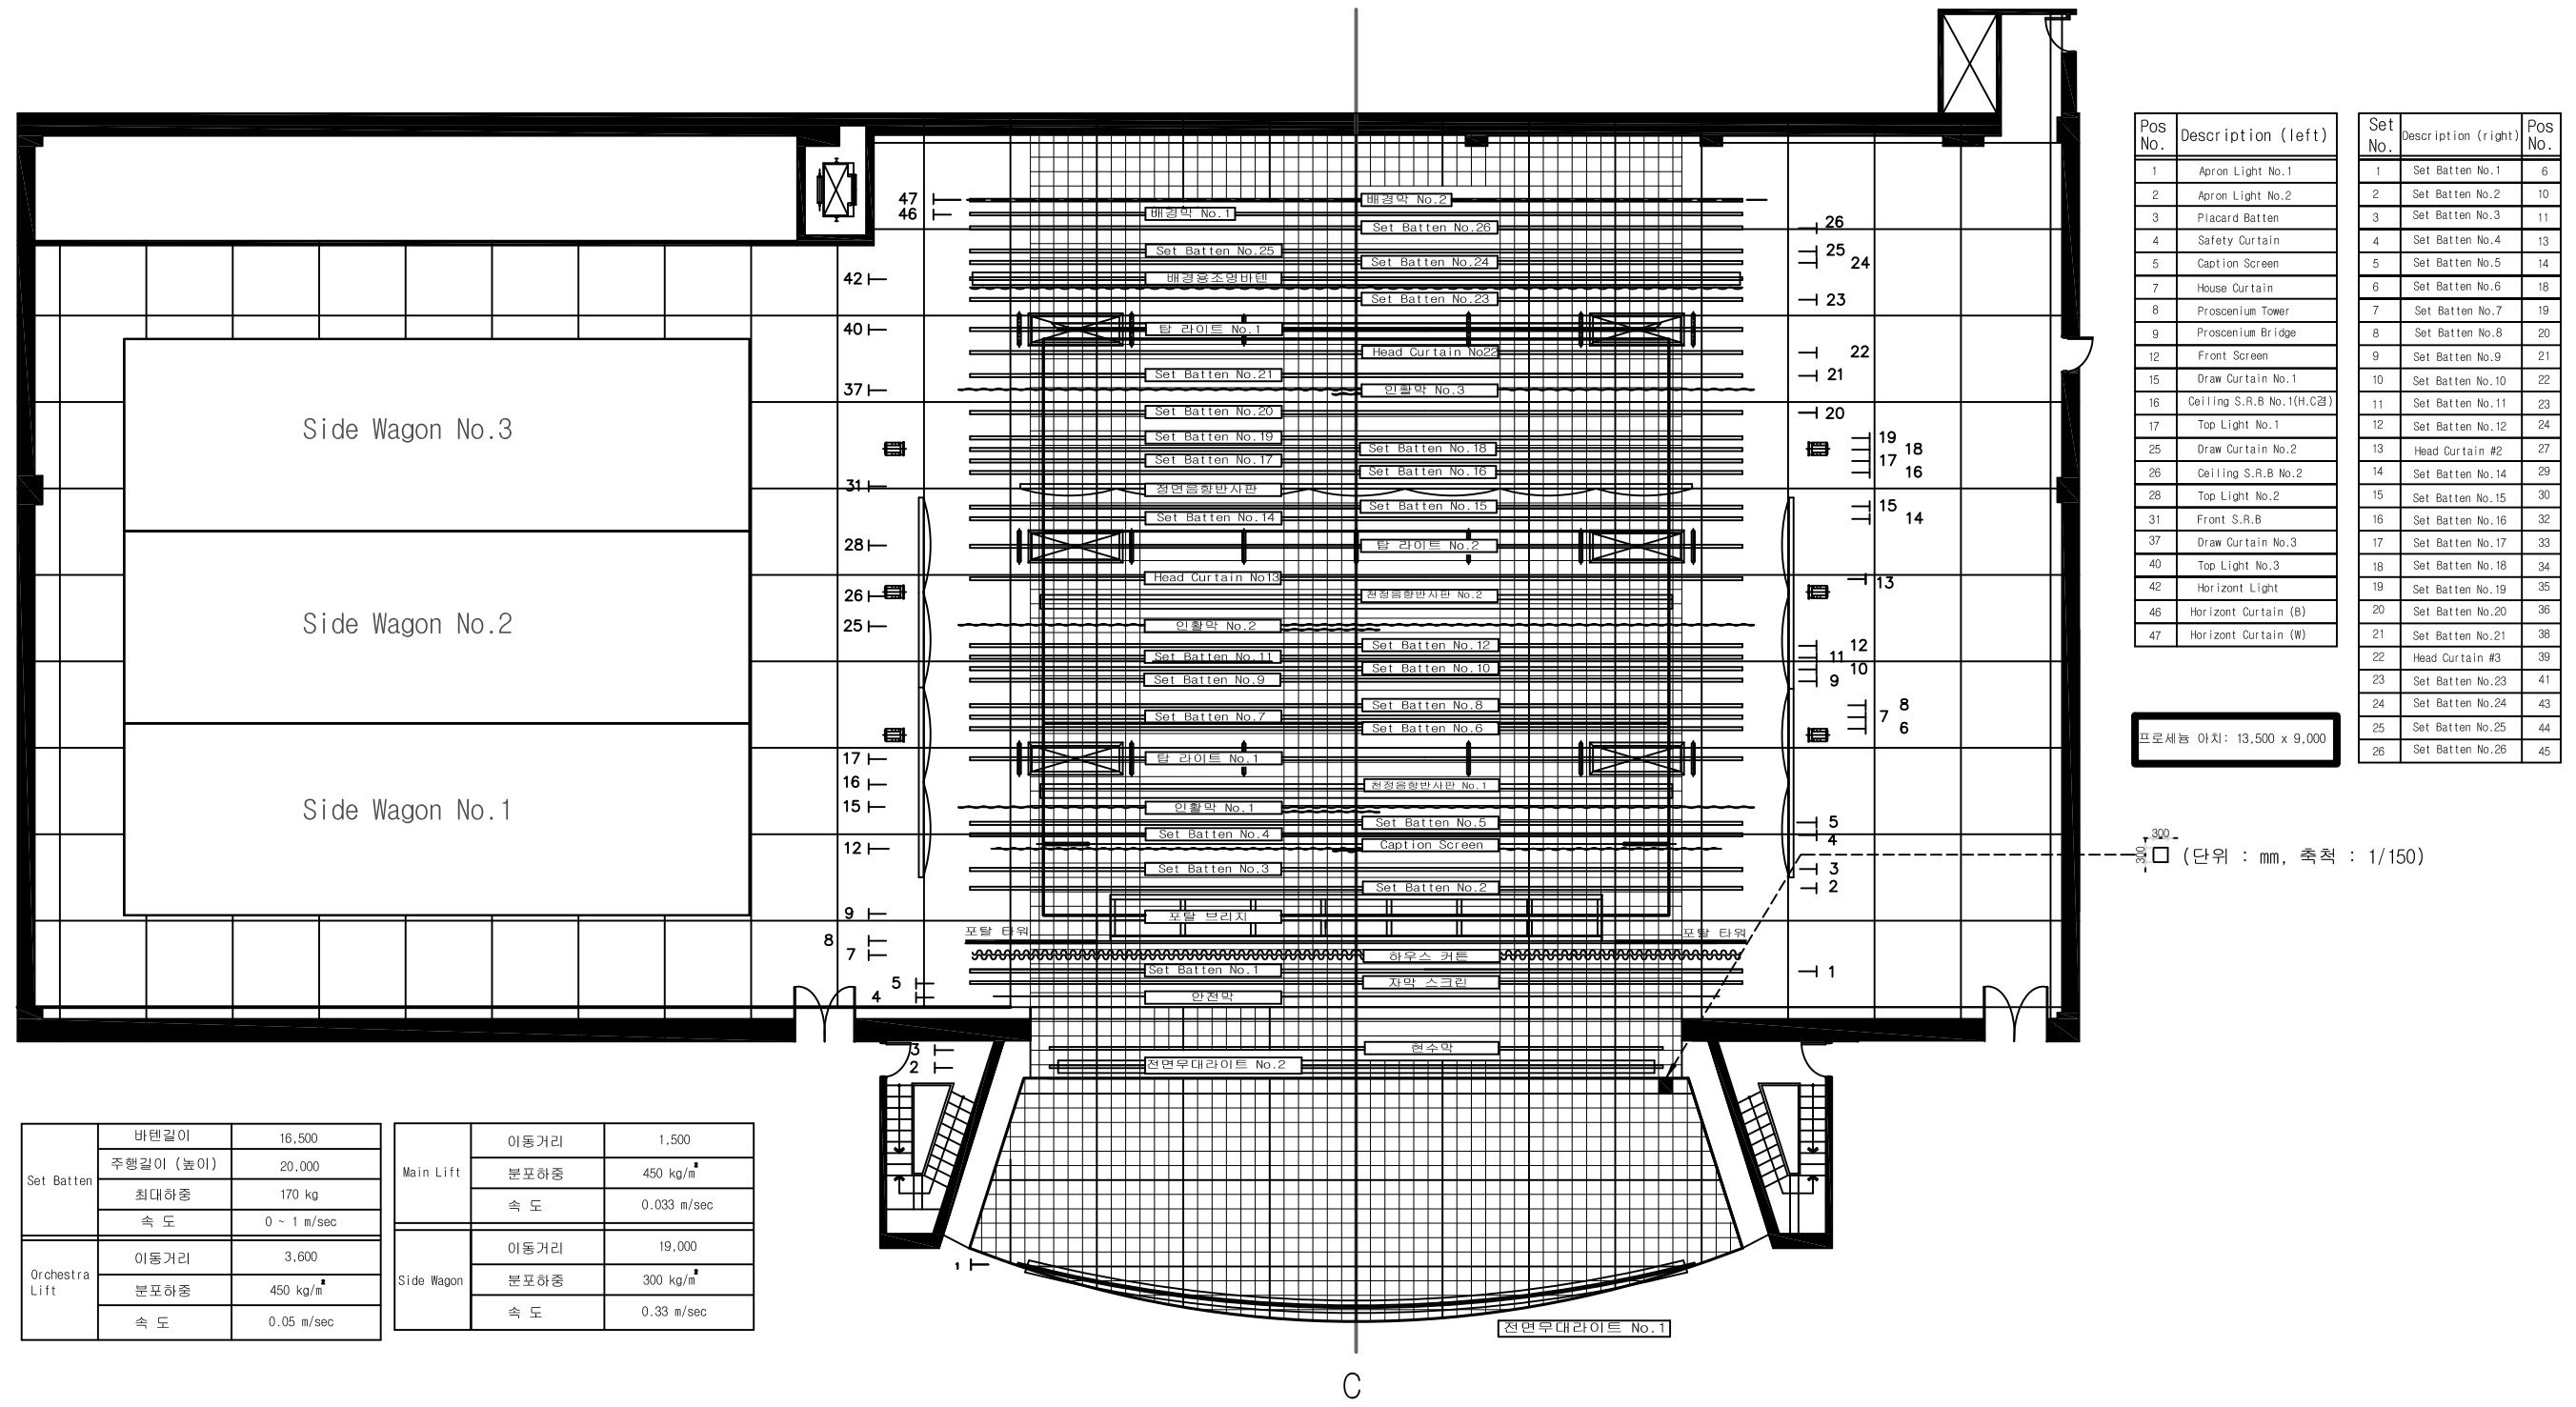

Pos No.	Description (left)	Set No.	Description (right)	Pos No.
1	Apron Light No.1	1	Set Batten No.1	6
2	Apron Light No.2	2	Set Batten No.2	10
3	Placard Batten	3	Set Batten No.3	11
4	Safety Curtain	4	Set Batten No.4	13
5	Caption Screen	5	Set Batten No.5	14
7	House Curtain	6	Set Batten No.6	18
8	Proscenium Tower	7	Set Batten No.7	19
9	Proscenium Bridge	8	Set Batten No.8	20
12	Front Screen	9	Set Batten No.9	21
15	Draw Curtain No.1	10	Set Batten No.10	22
16	Ceiling S.R.B No.1(H.C중)	11	Set Batten No.11	23
17	Top Light No.1	12	Set Batten No.12	24
25	Draw Curtain No.2	13	Head Curtain #2	27
26	Ceiling S.R.B No.2	14	Set Batten No.14	29
28	Top Light No.2	15	Set Batten No.15	30
31	Front S.R.B	16	Set Batten No.16	32
37	Draw Curtain No.3	17	Set Batten No.17	33
40	Top Light No.3	18	Set Batten No.18	34
42	Horizont Light	19	Set Batten No.19	35
46	Horizont Curtain (B)	20	Set Batten No.20	36
47	Horizont Curtain (W)	21	Set Batten No.21	38
		22	Head Curtain #3	39
		23	Set Batten No.23	41
		24	Set Batten No.24	43
		25	Set Batten No.25	44
		26	Set Batten No.26	45

프로세너 너비: 13,500 x 9,000

300 (단위 : mm, 축척 : 1/150)

Set Batten	바텐길이	16,500	Main Lift	이동거리	1,500
	주행길이 (높이)	20,000		분포하중	450 kg/m ²
	최대하중	170 kg		속도	0.033 m/sec
	속도	0 ~ 1 m/sec			
Orchestra Lift	이동거리	3,600	Side Wagon	이동거리	19,000
	분포하중	450 kg/m ²		분포하중	300 kg/m ²
	속도	0.05 m/sec		속도	0.33 m/sec