




FRONT SIDE

DIMMER NUMBER
389 ~ 402

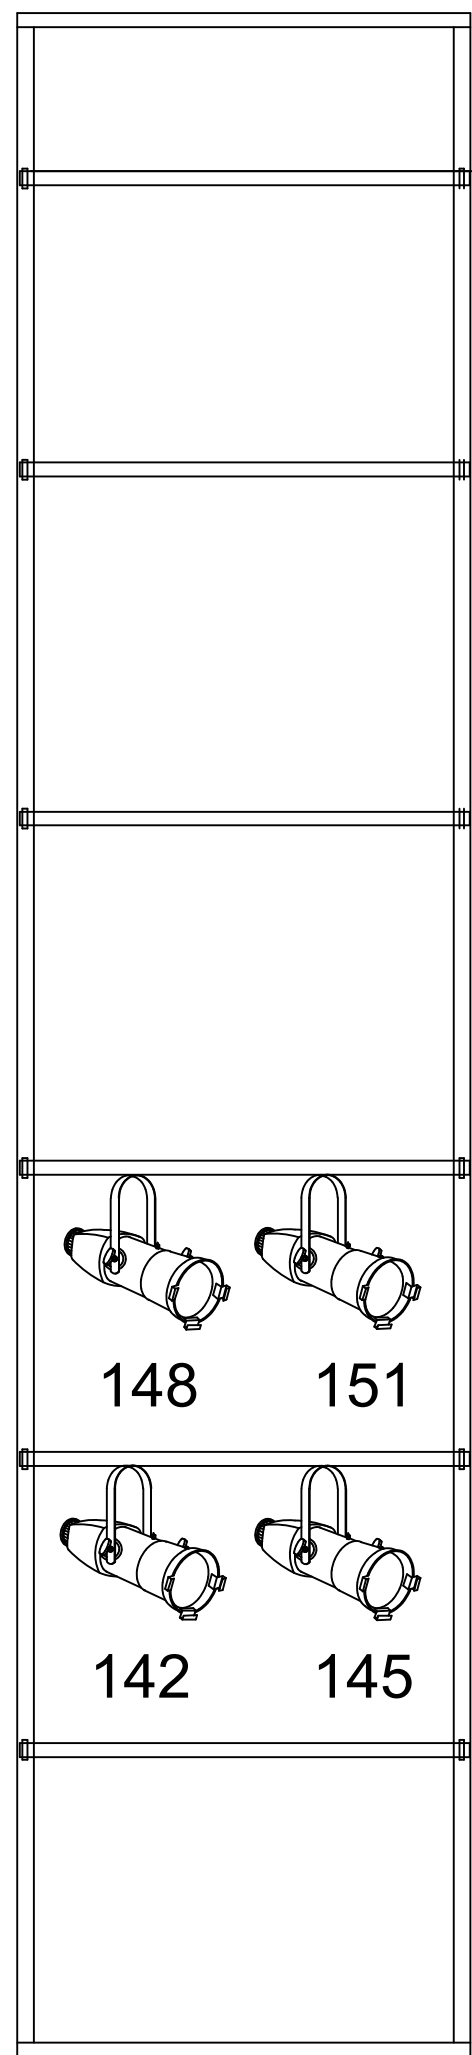


FRONT SIDE

DIMMER NUMBER
369 ~ 386

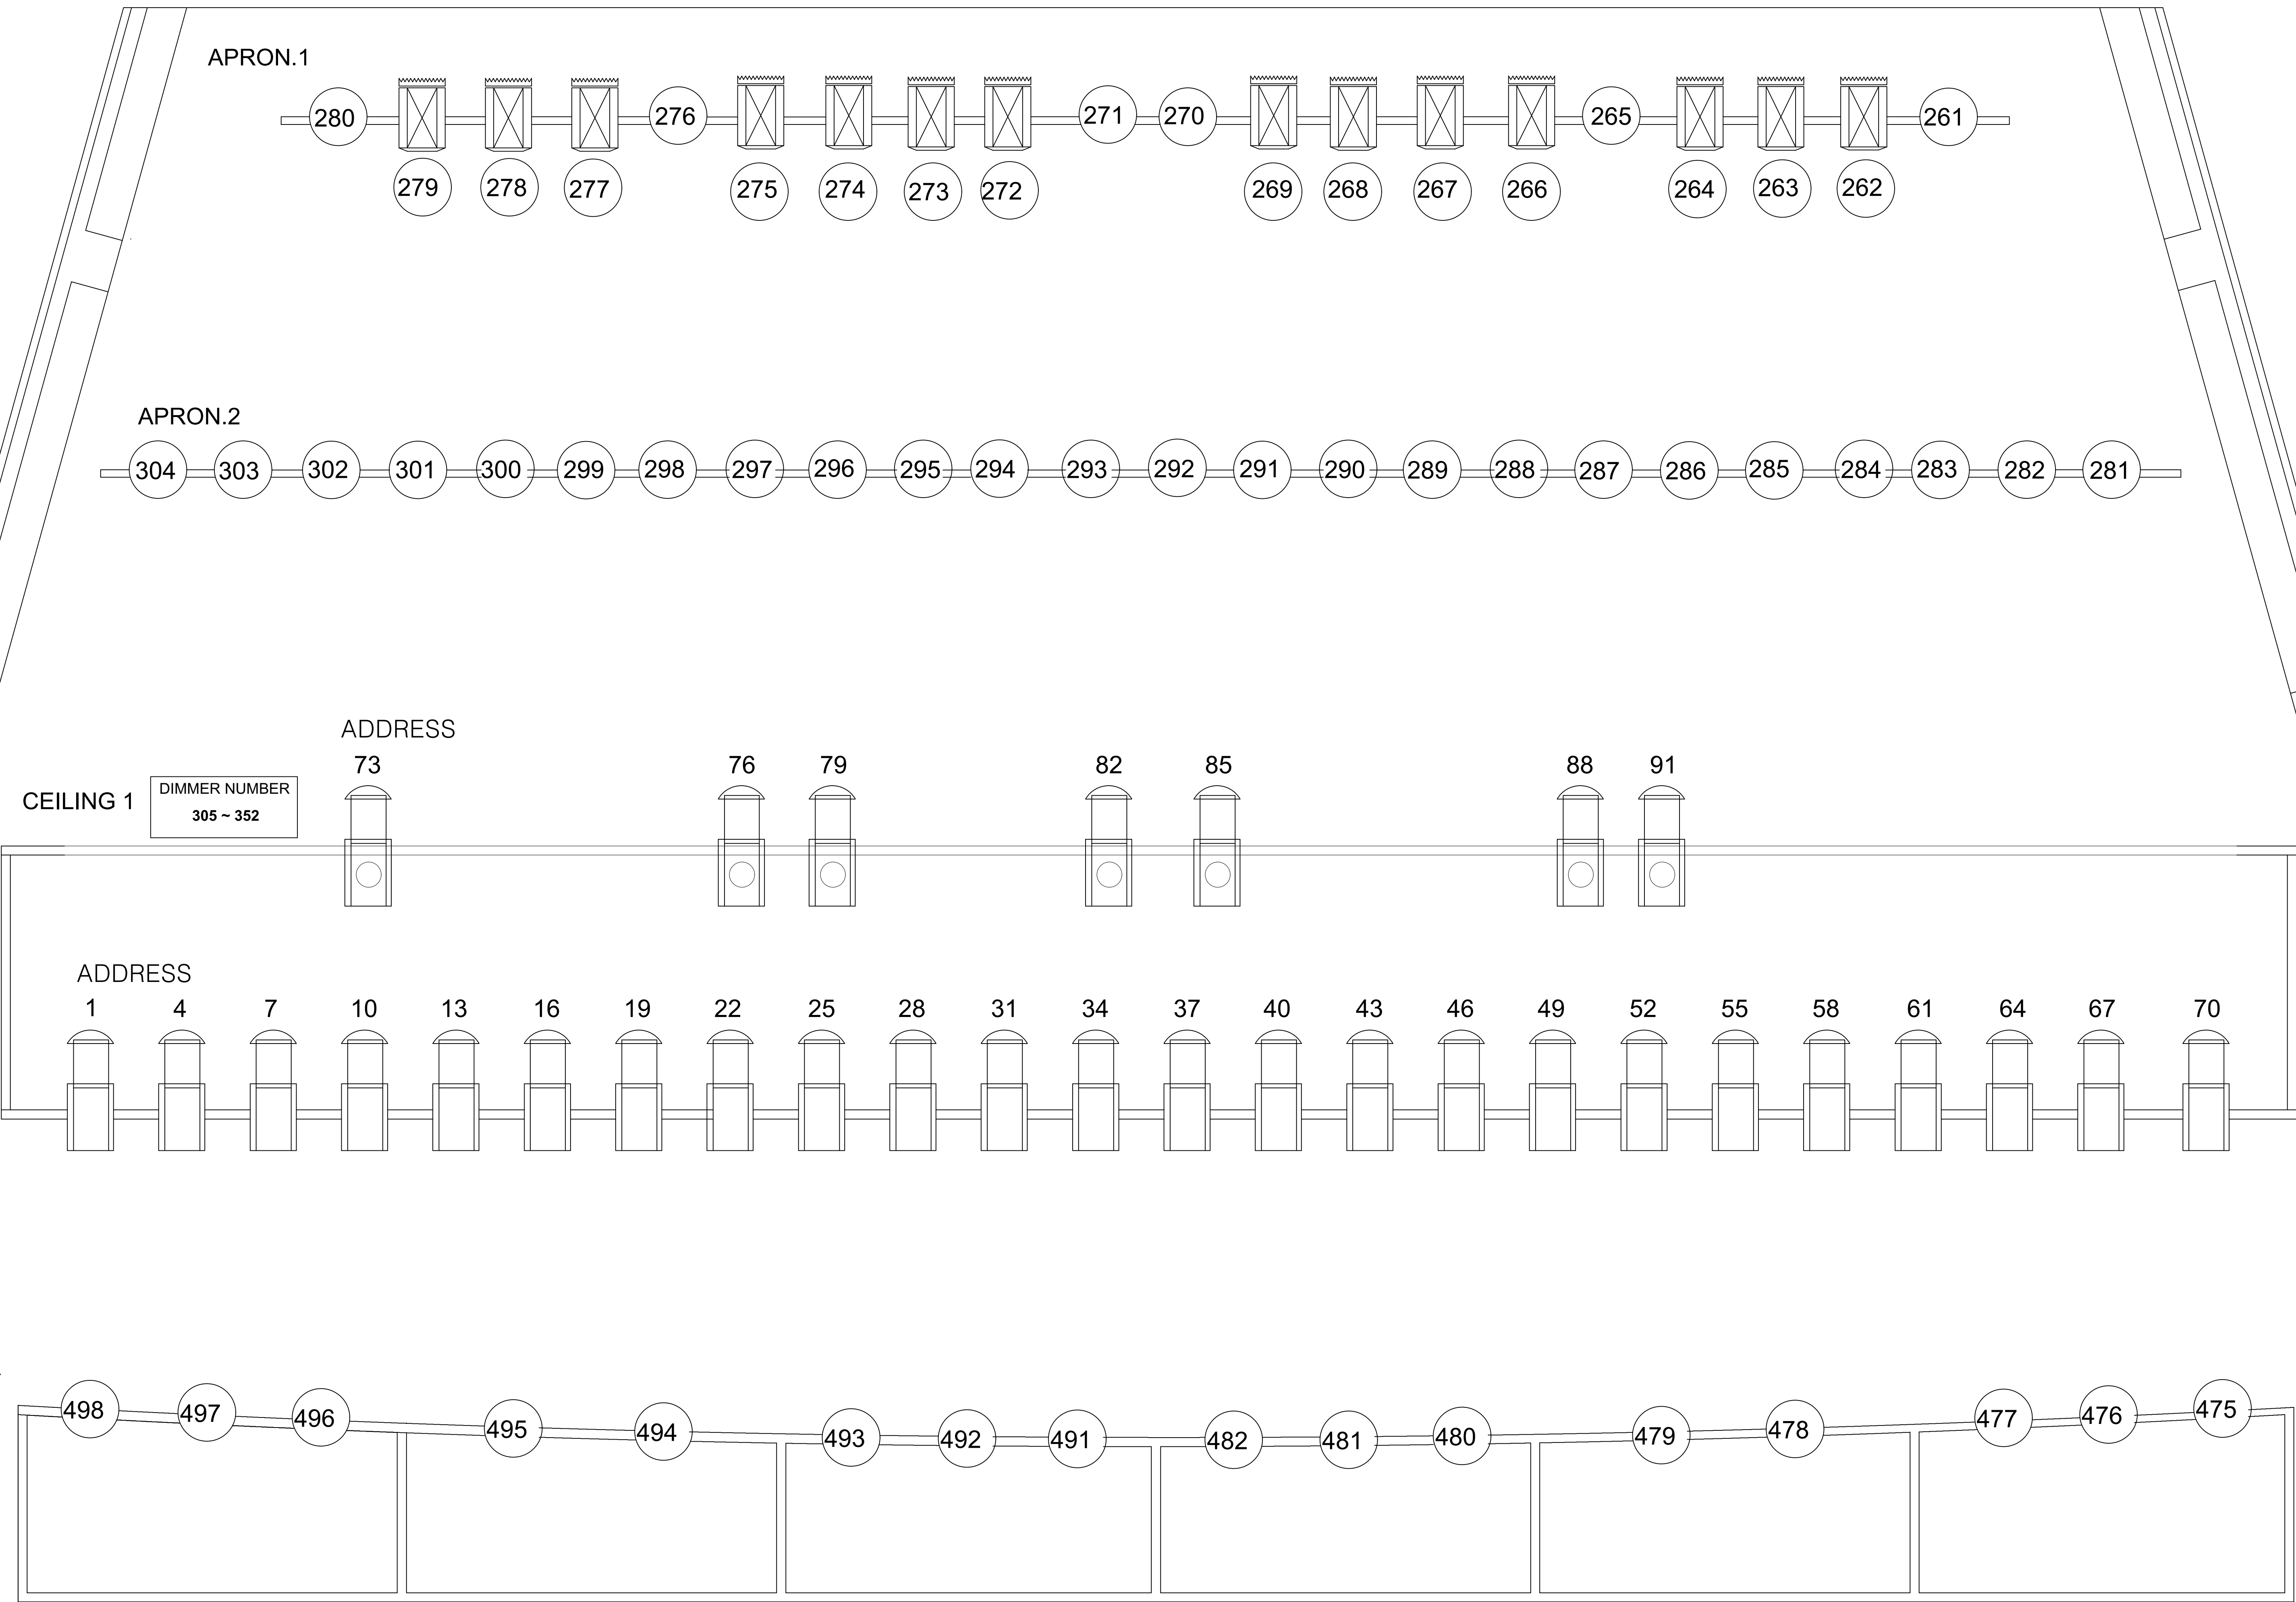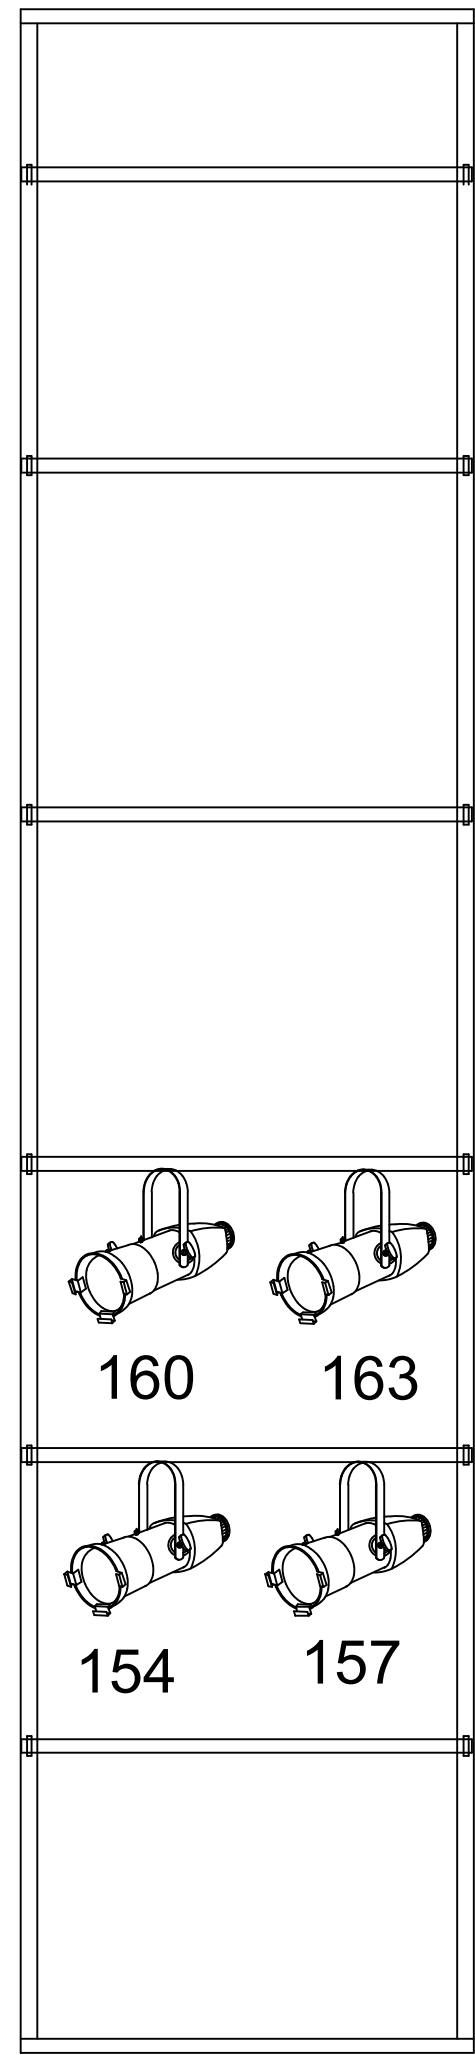

	ADB SPOT F-201
	CKC Profile300 15-30(260W) (CEILING.1)
	CKC Profile300 10'(260W) (CEILING.1 S.P)

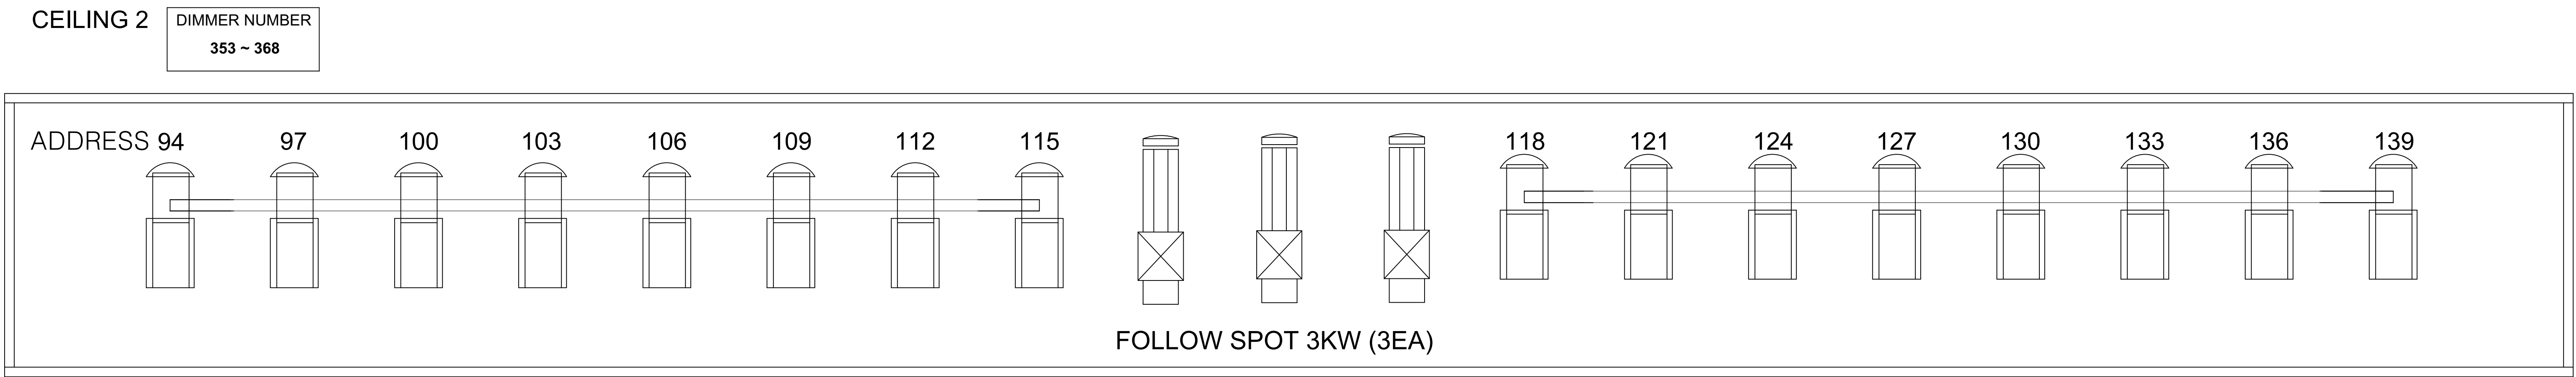

<PARKING NUMBER>
305, 310, 314, 317, 321, 323
325, 328, 353, 358, 360, 364
367, 380, 381, 397, 400
CEILING LED Profile (3CH)
1. DIM
2. DIM Fine
3. SHUTTER(DEFAULT18.09)

연지홀 CEILING LIGHT ARRANGEMENT