


UPPER CH 193~208


255
256
257
258
259
260

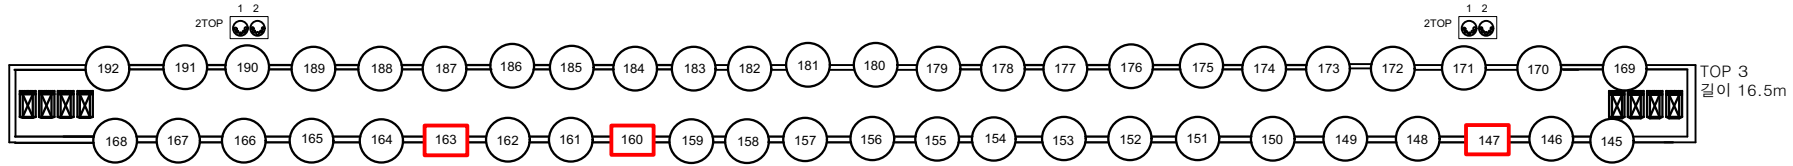

249
250
251
252
253
254

243
244
245
246
247
248

2-1 2-2
갤러리
529 530
527 528
525 526
523 524

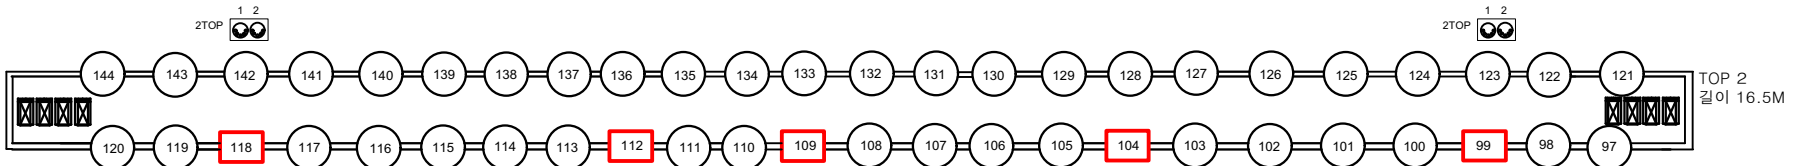


4-1 4-2
갤러리
521 522
519 520
517 518
515 516

237
238
239
240
241
242


231
232
233
234
235
236

1-1 1-2
갤러리
513 514
511 512
509 510
507 508

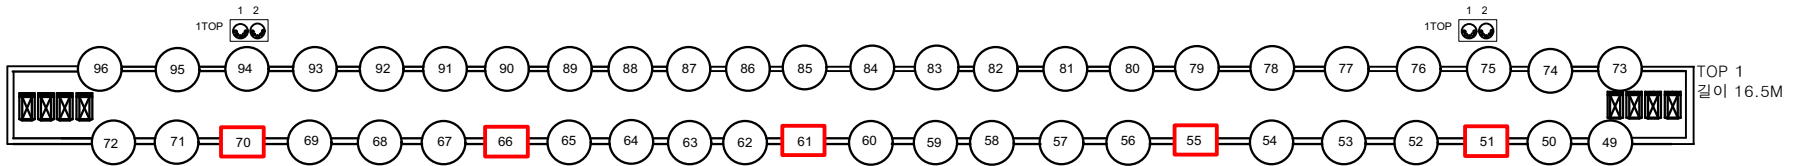

3-1 3-2
갤러리
505 506
503 504
501 502
499 500

255
256
257
258
259
260

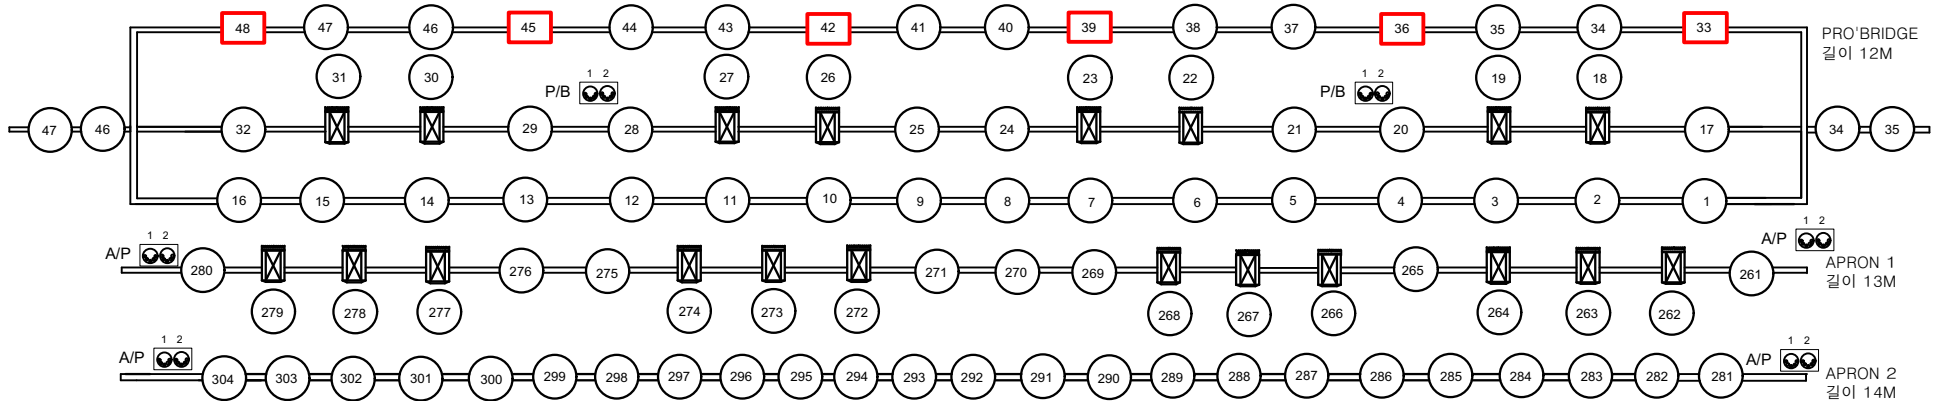

PRO'BRIDGE
길이 12M

A/P
길이 13M

A/P
길이 14M

기 종

규 격



ADB F-201 2KW



BODER LIGHT

연지홀 SUSPENSION LIGHT ARRANGEMENT

<세트바텐 적재하중>

짜수 바텐 : 400kg

홀수 바텐 : 200kg